



Typical Section - Northern Segment

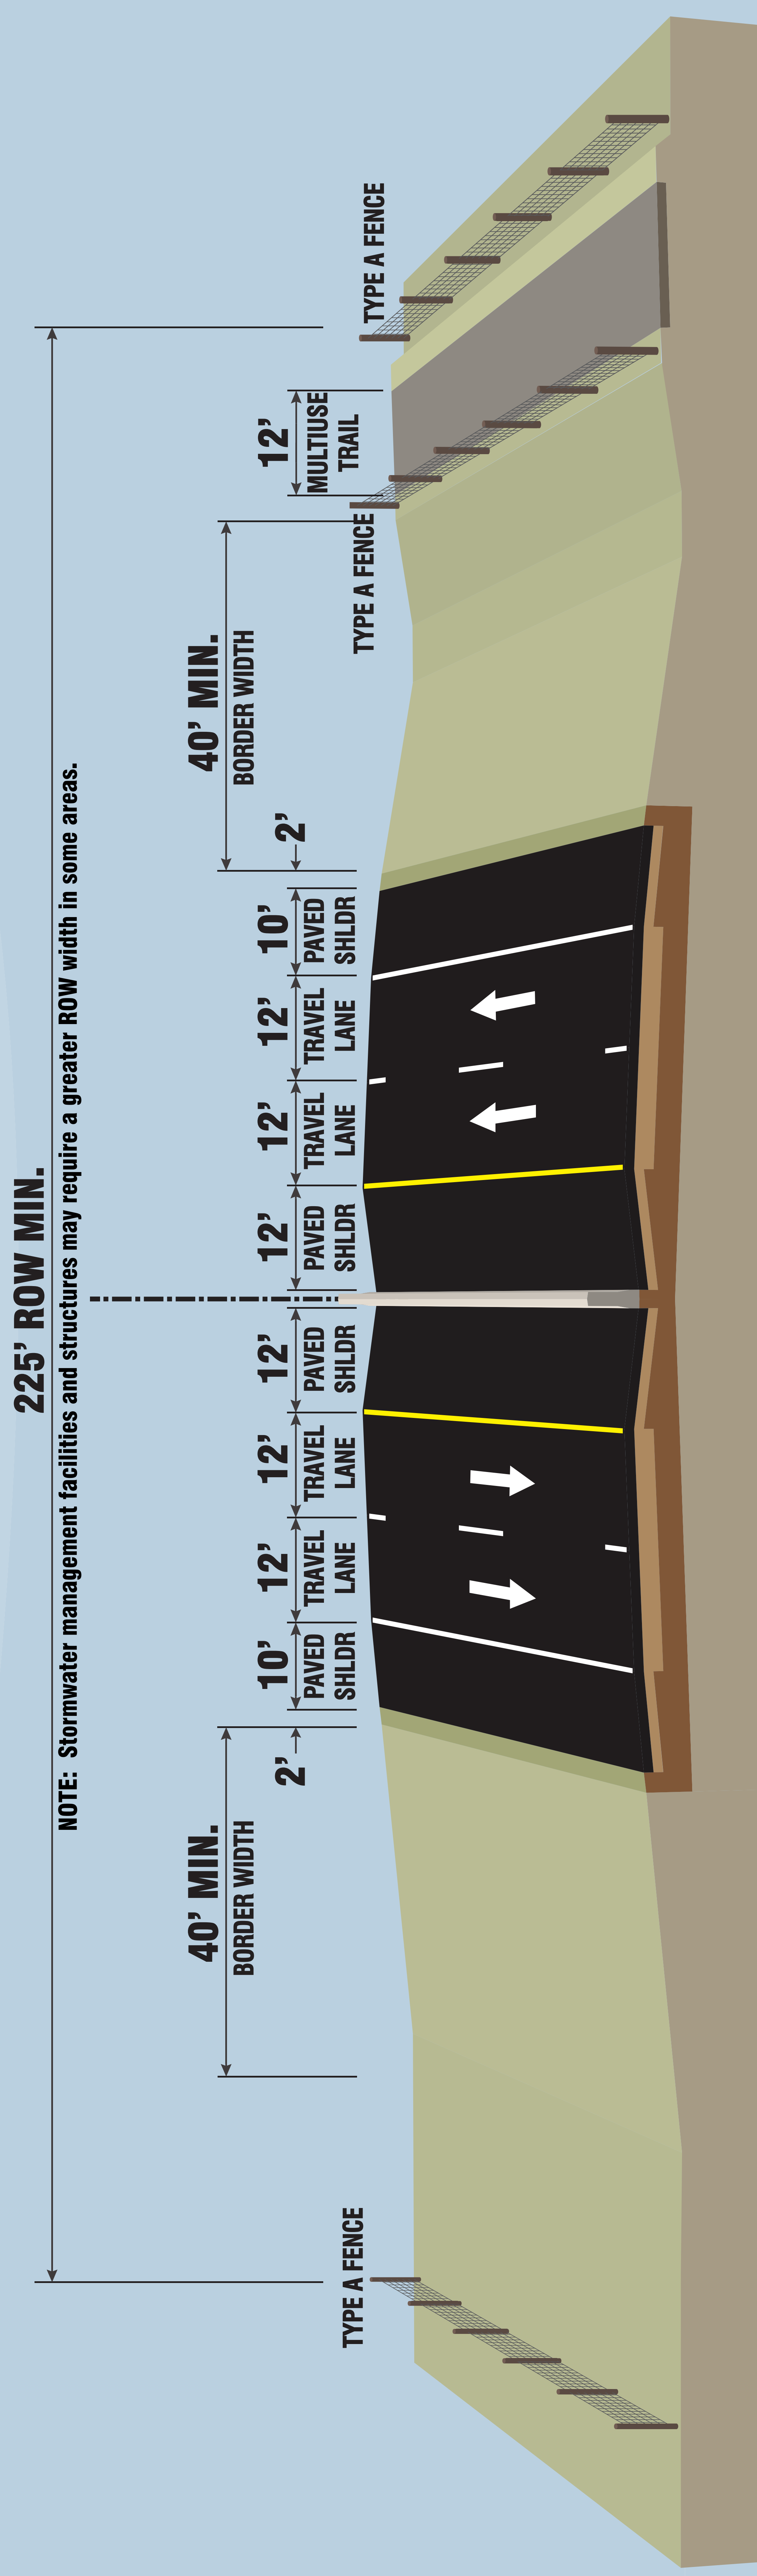

Rural

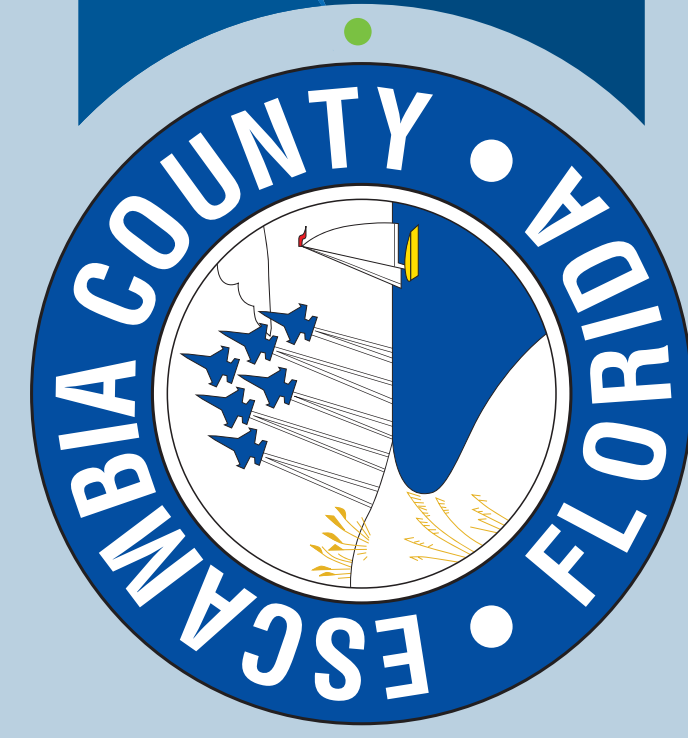


Beulah
Beltway


Alternative Corridor Evaluation Study

Typical Section - Southern Segment

104' ROW MIN.

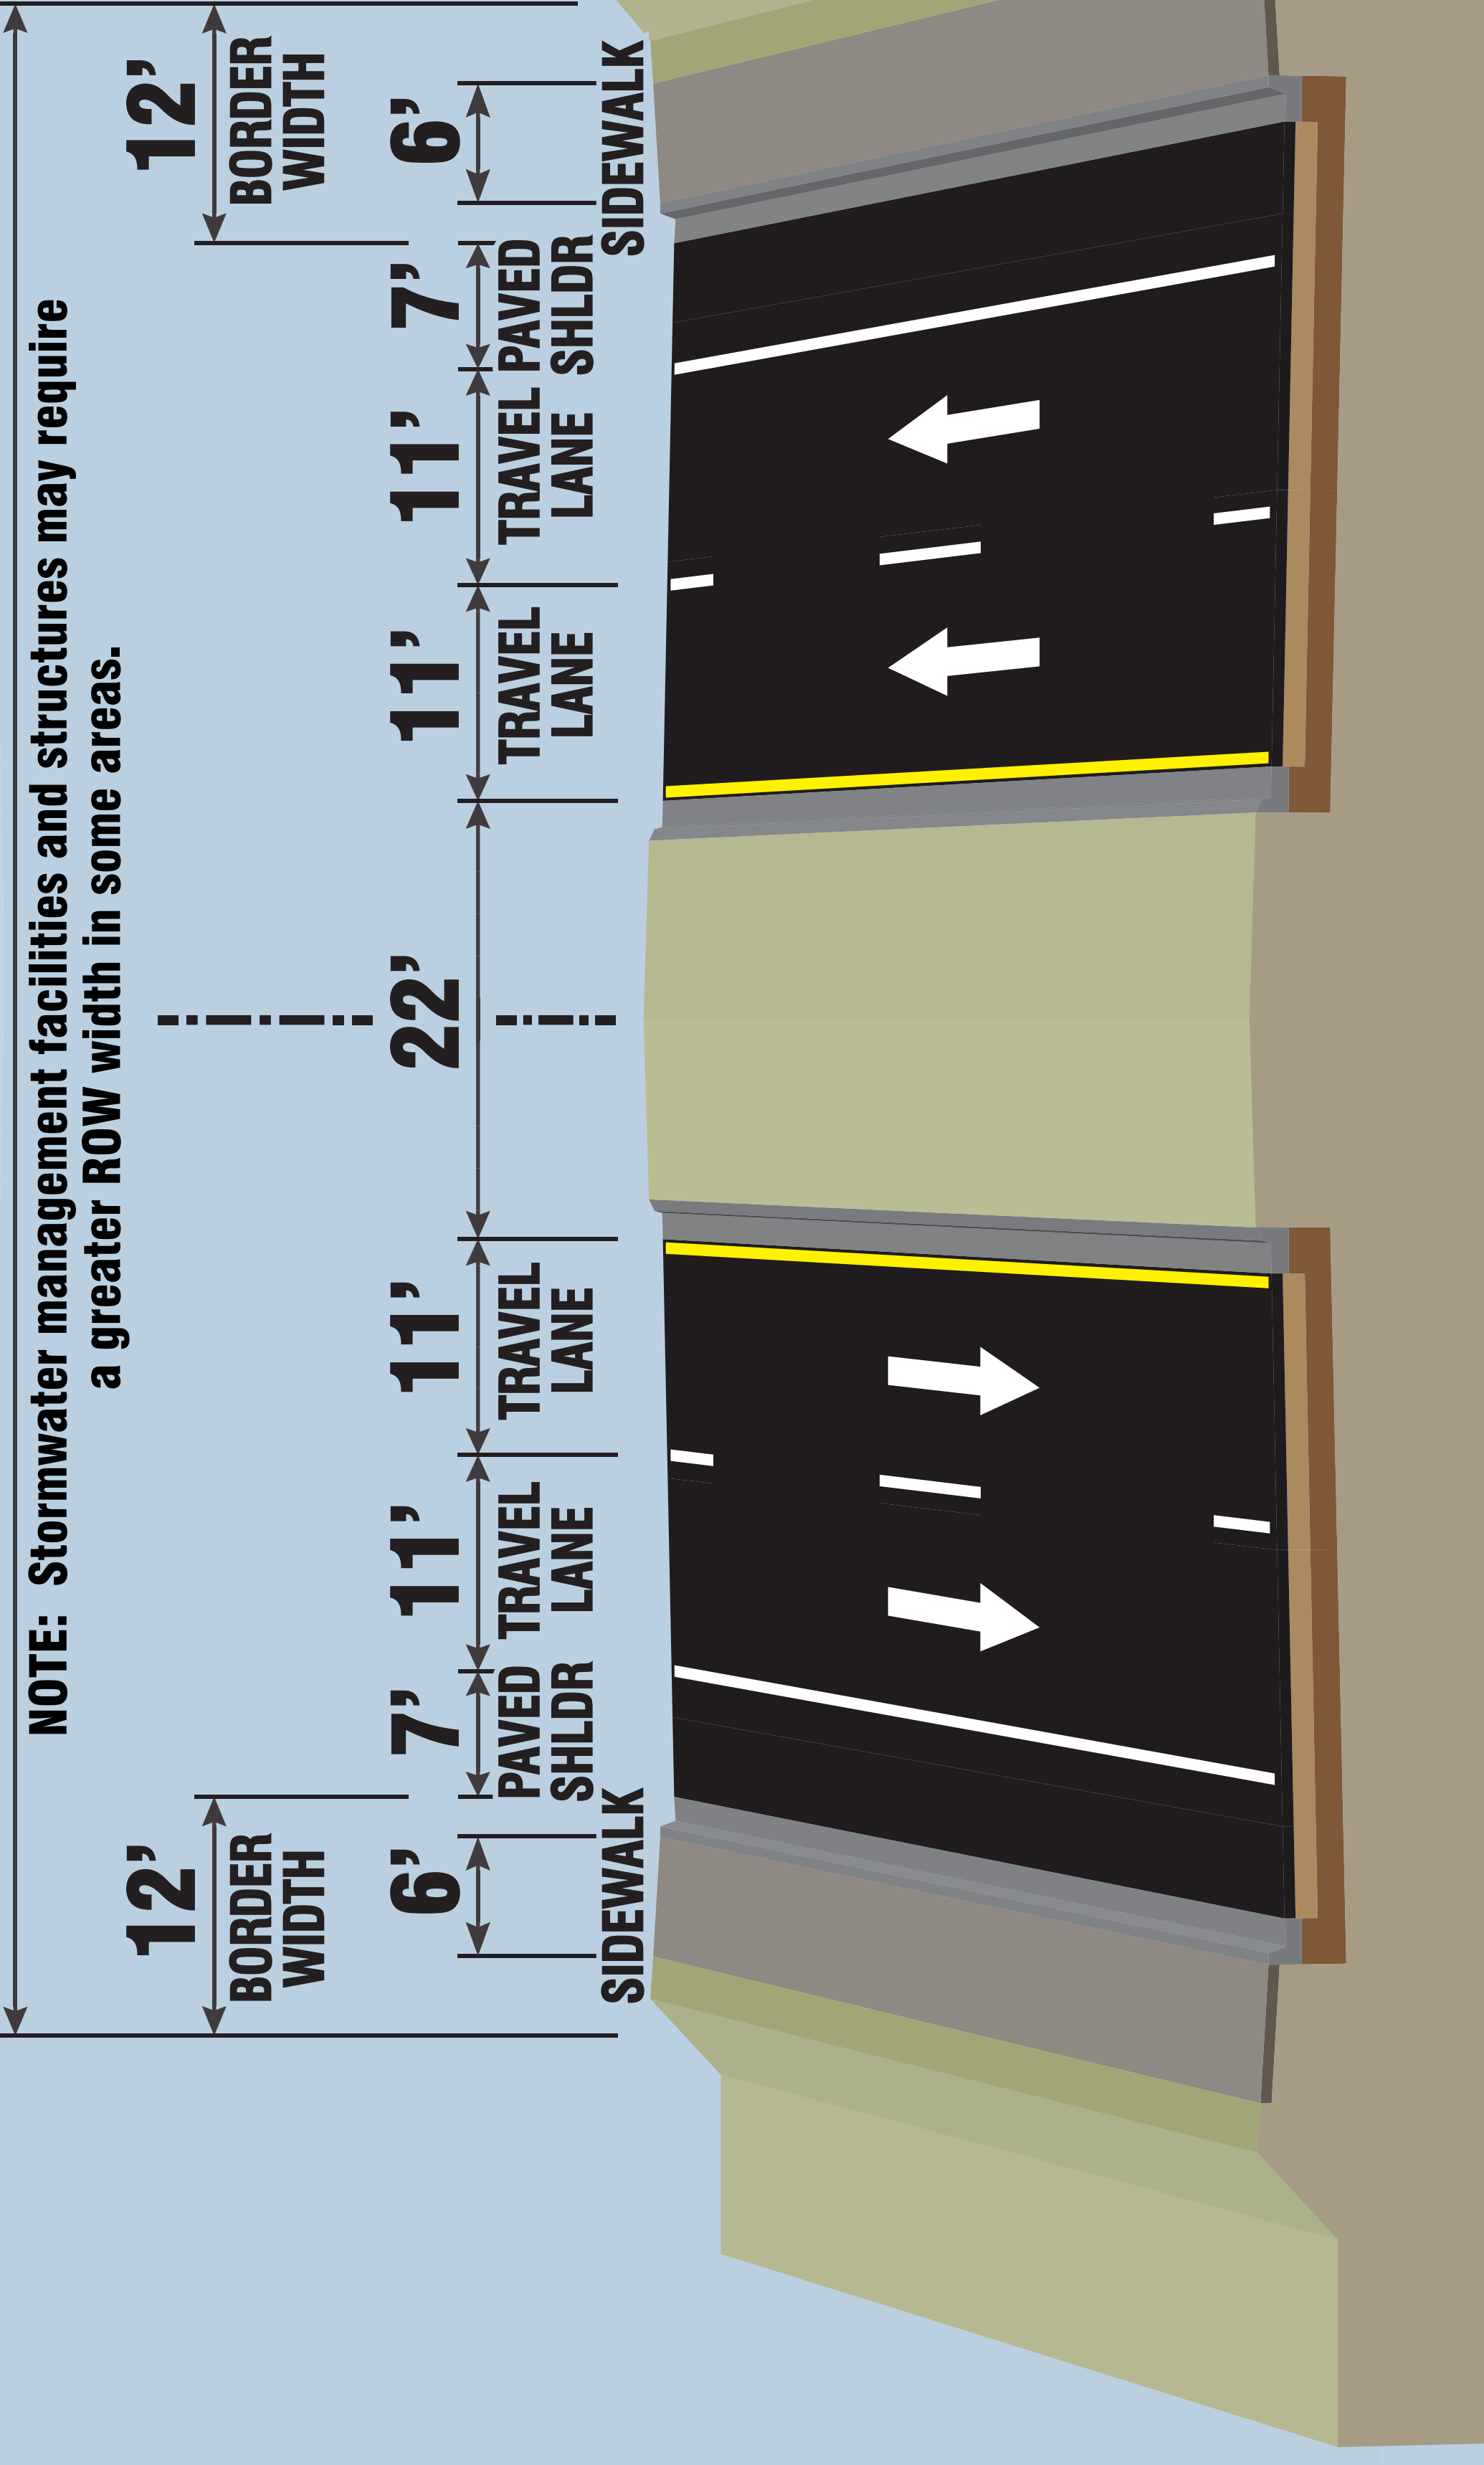

Urban

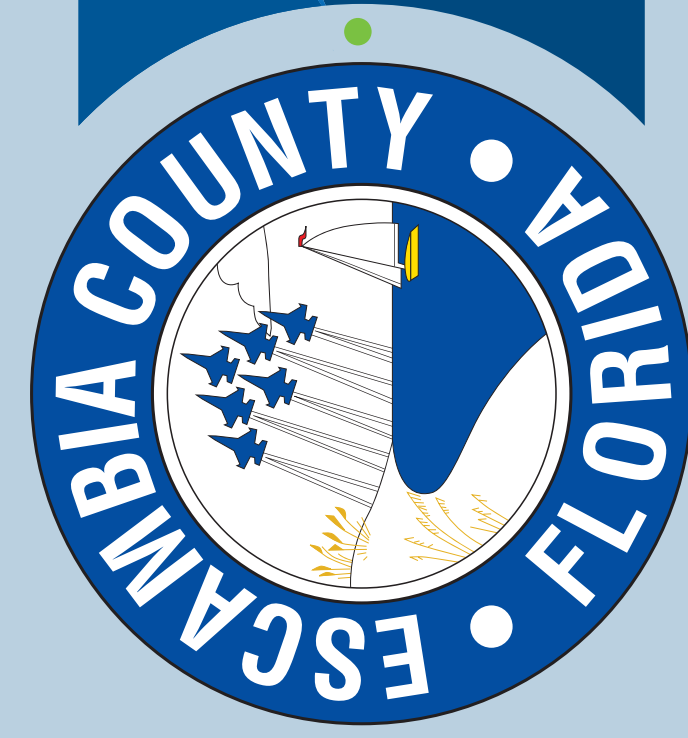

Beulah
Beltway

Alternative Corridor Evaluation Study